






1 COMMON AREA FLOOR FINISH PLAN
ID. 101
PLAN NORTH

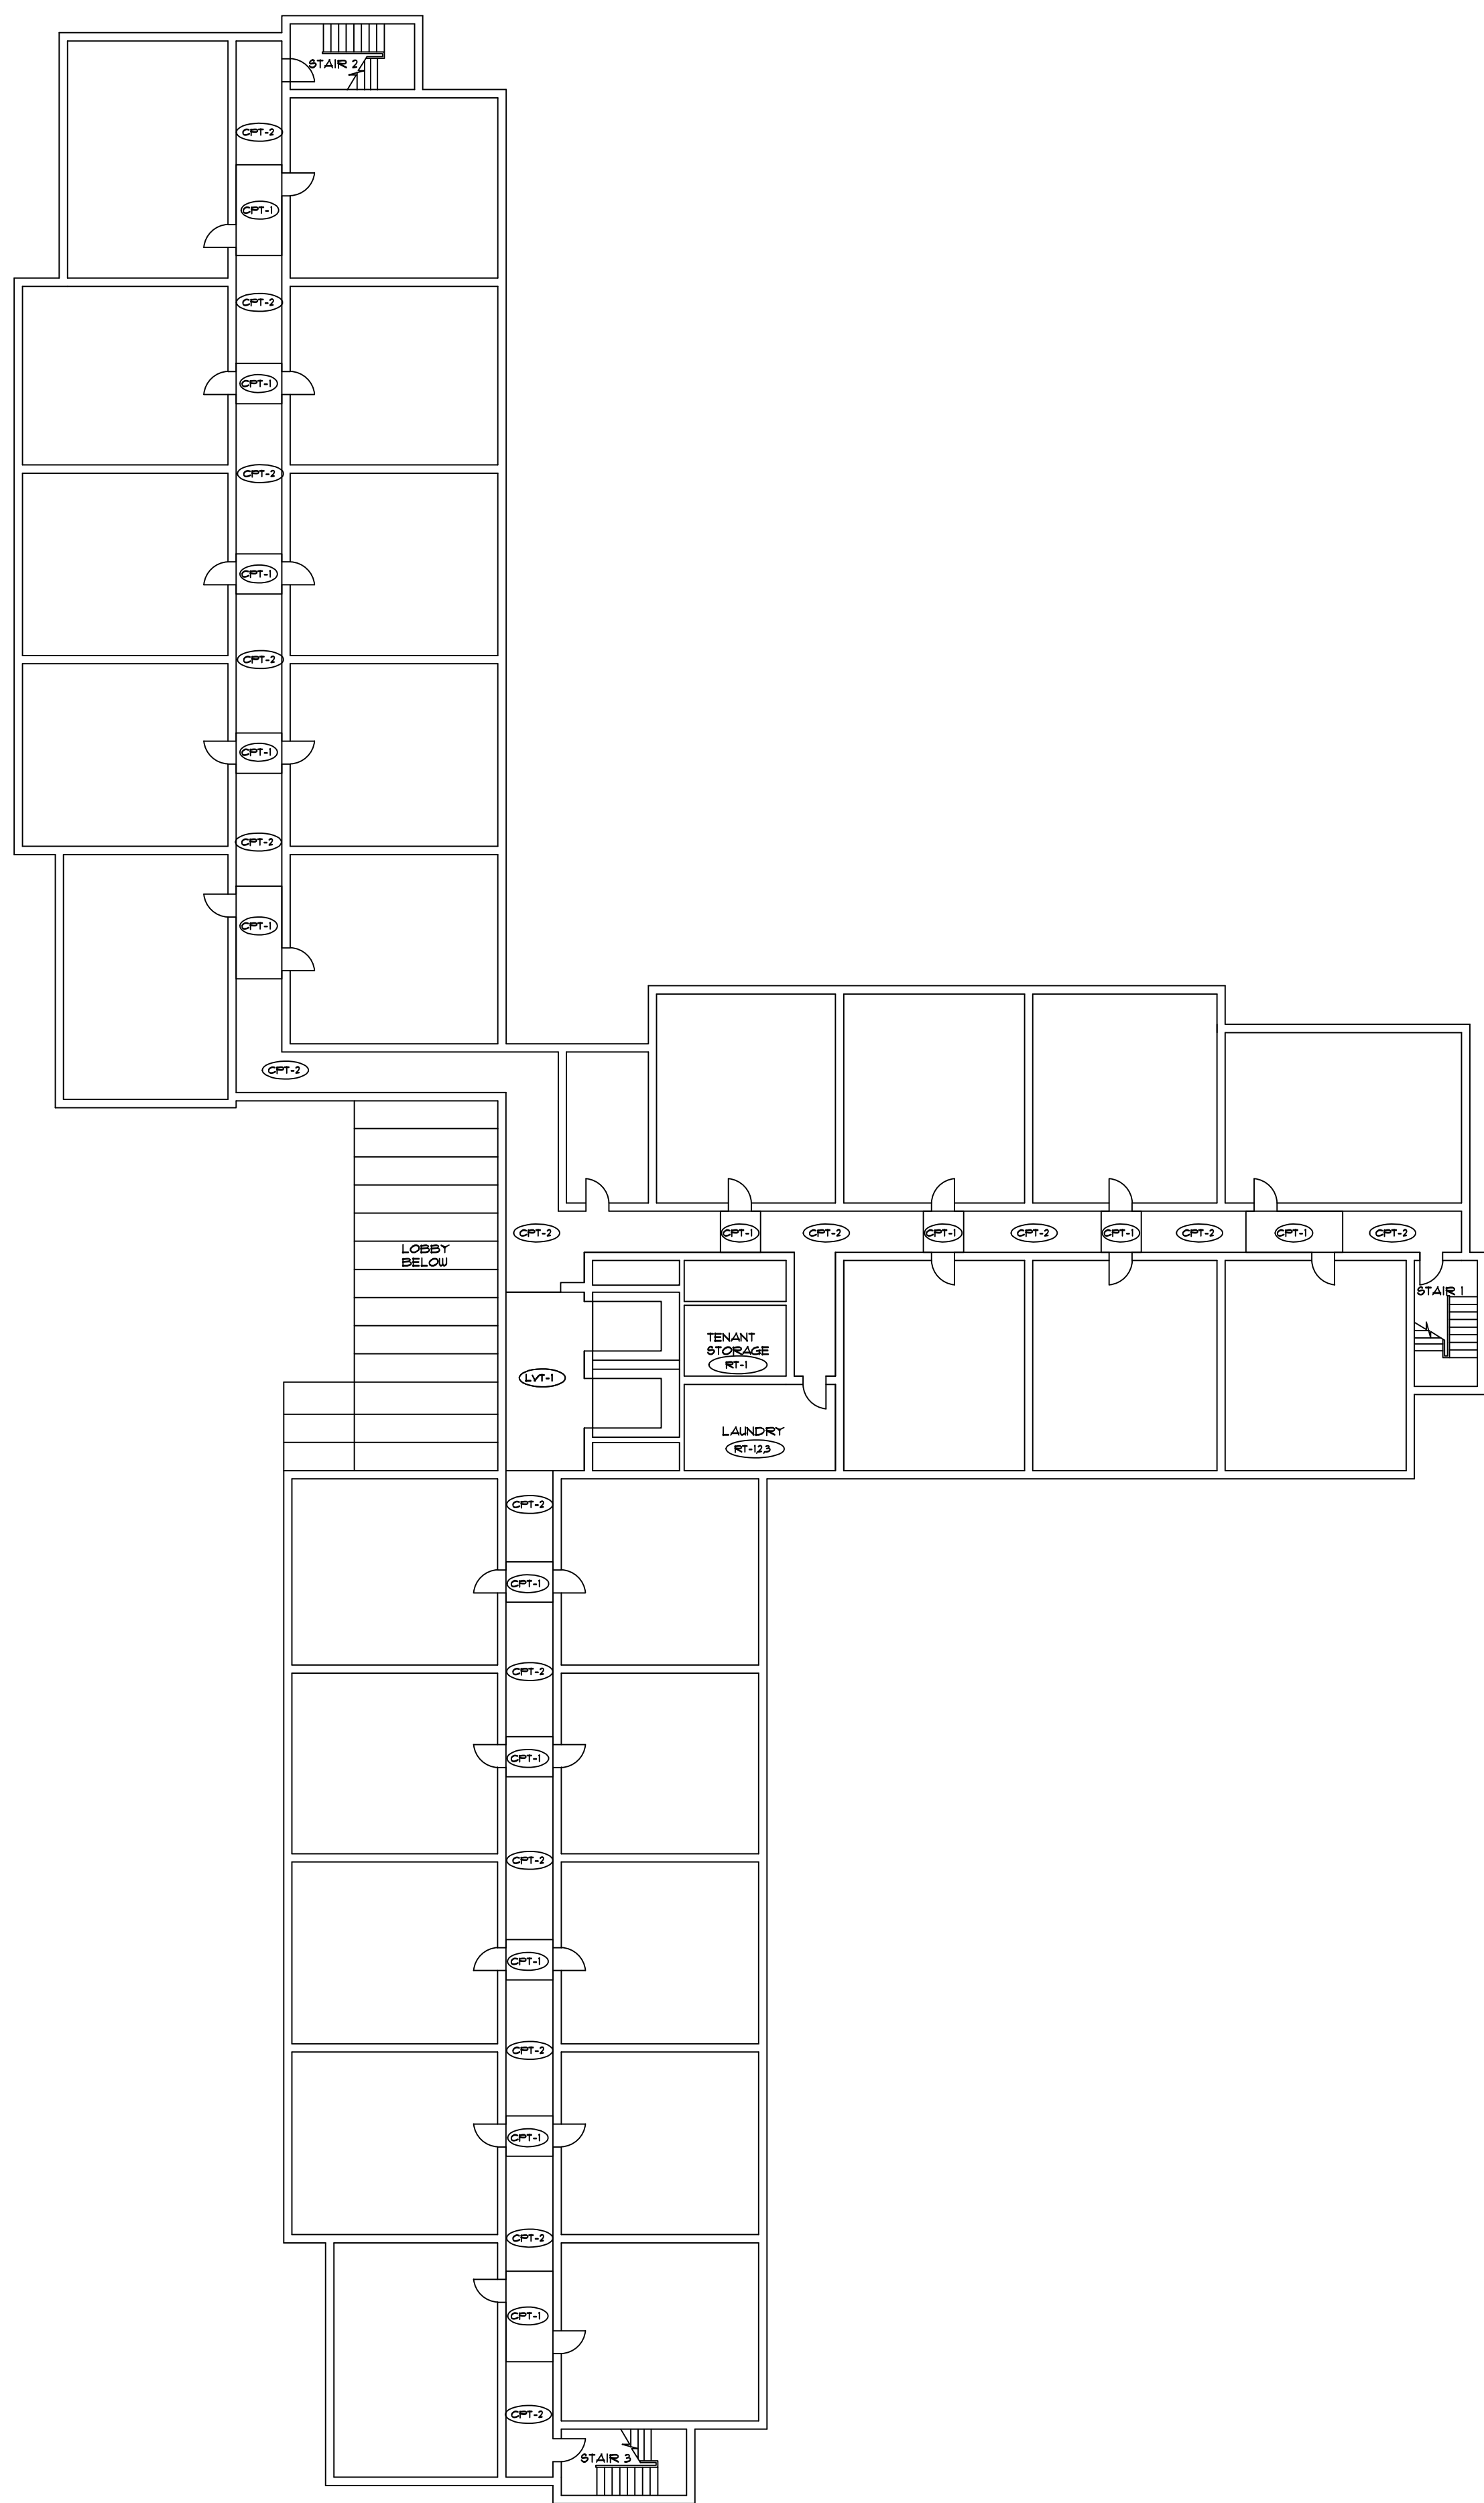



1 SECOND FLOOR FINISH PLAN
 ID. 102
 PLAN NORTH

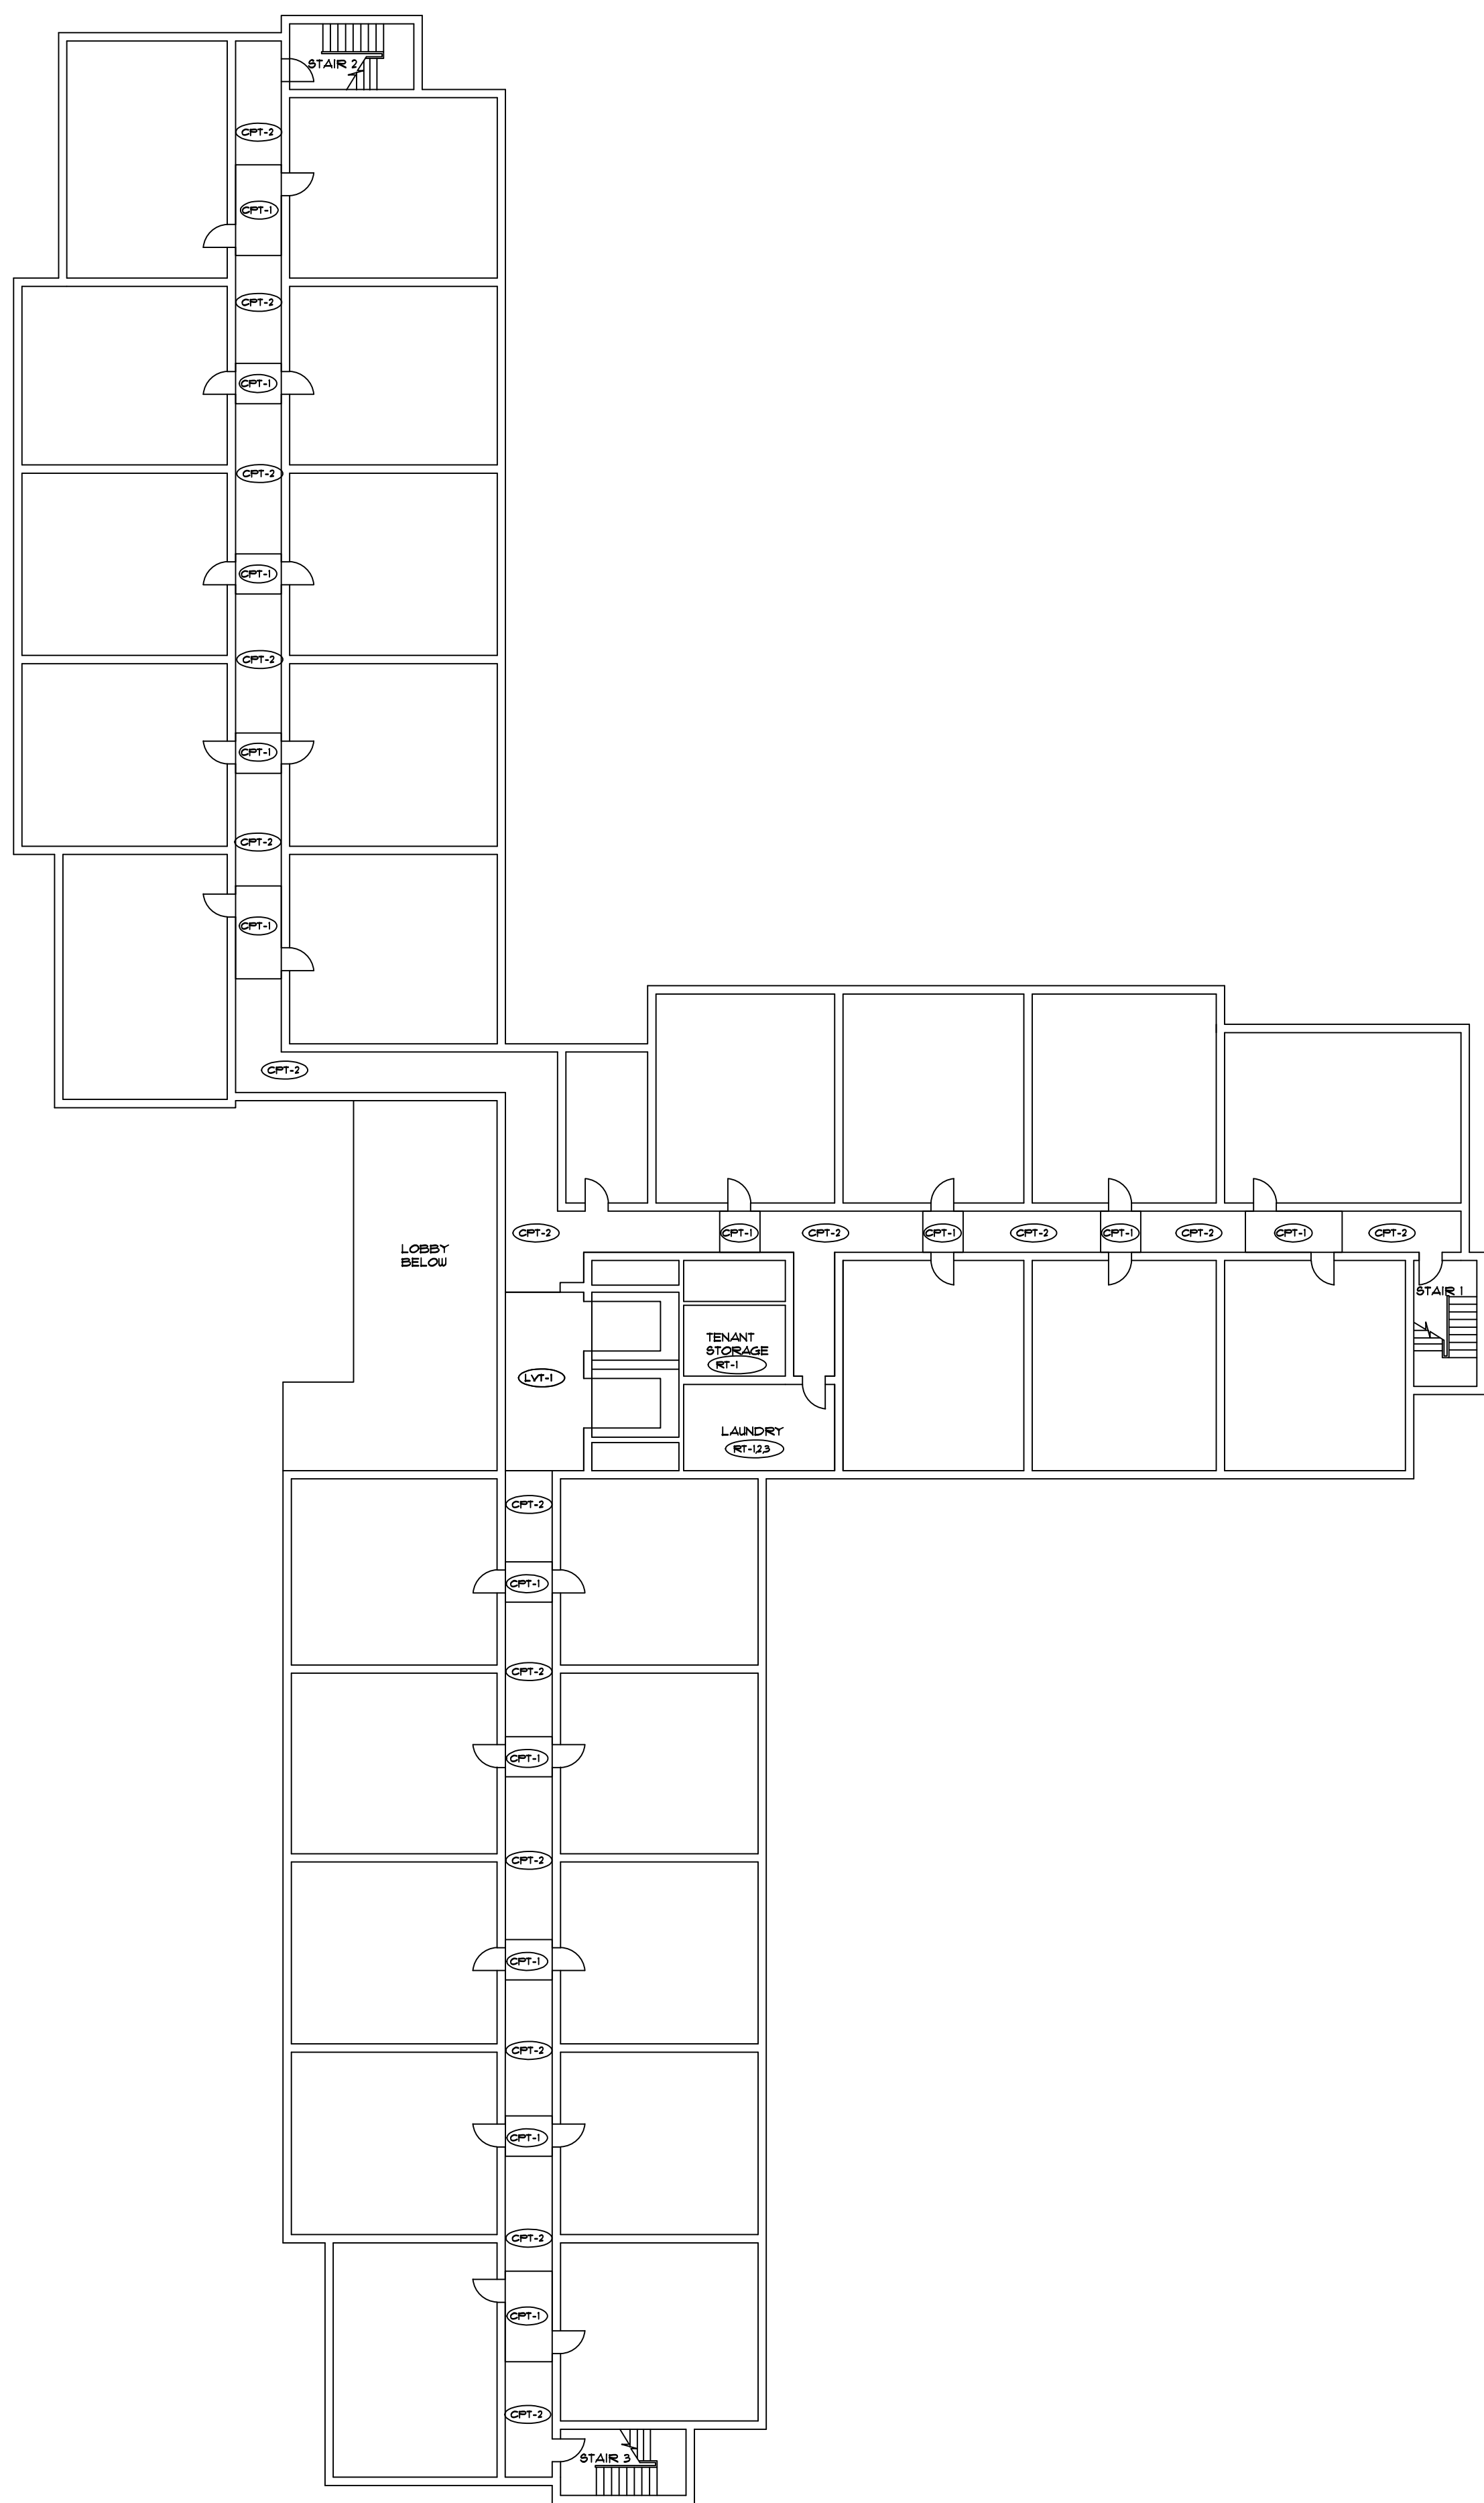


2 THIRD FLOOR FINISH PLAN
 ID. 102
 PLAN NORTH

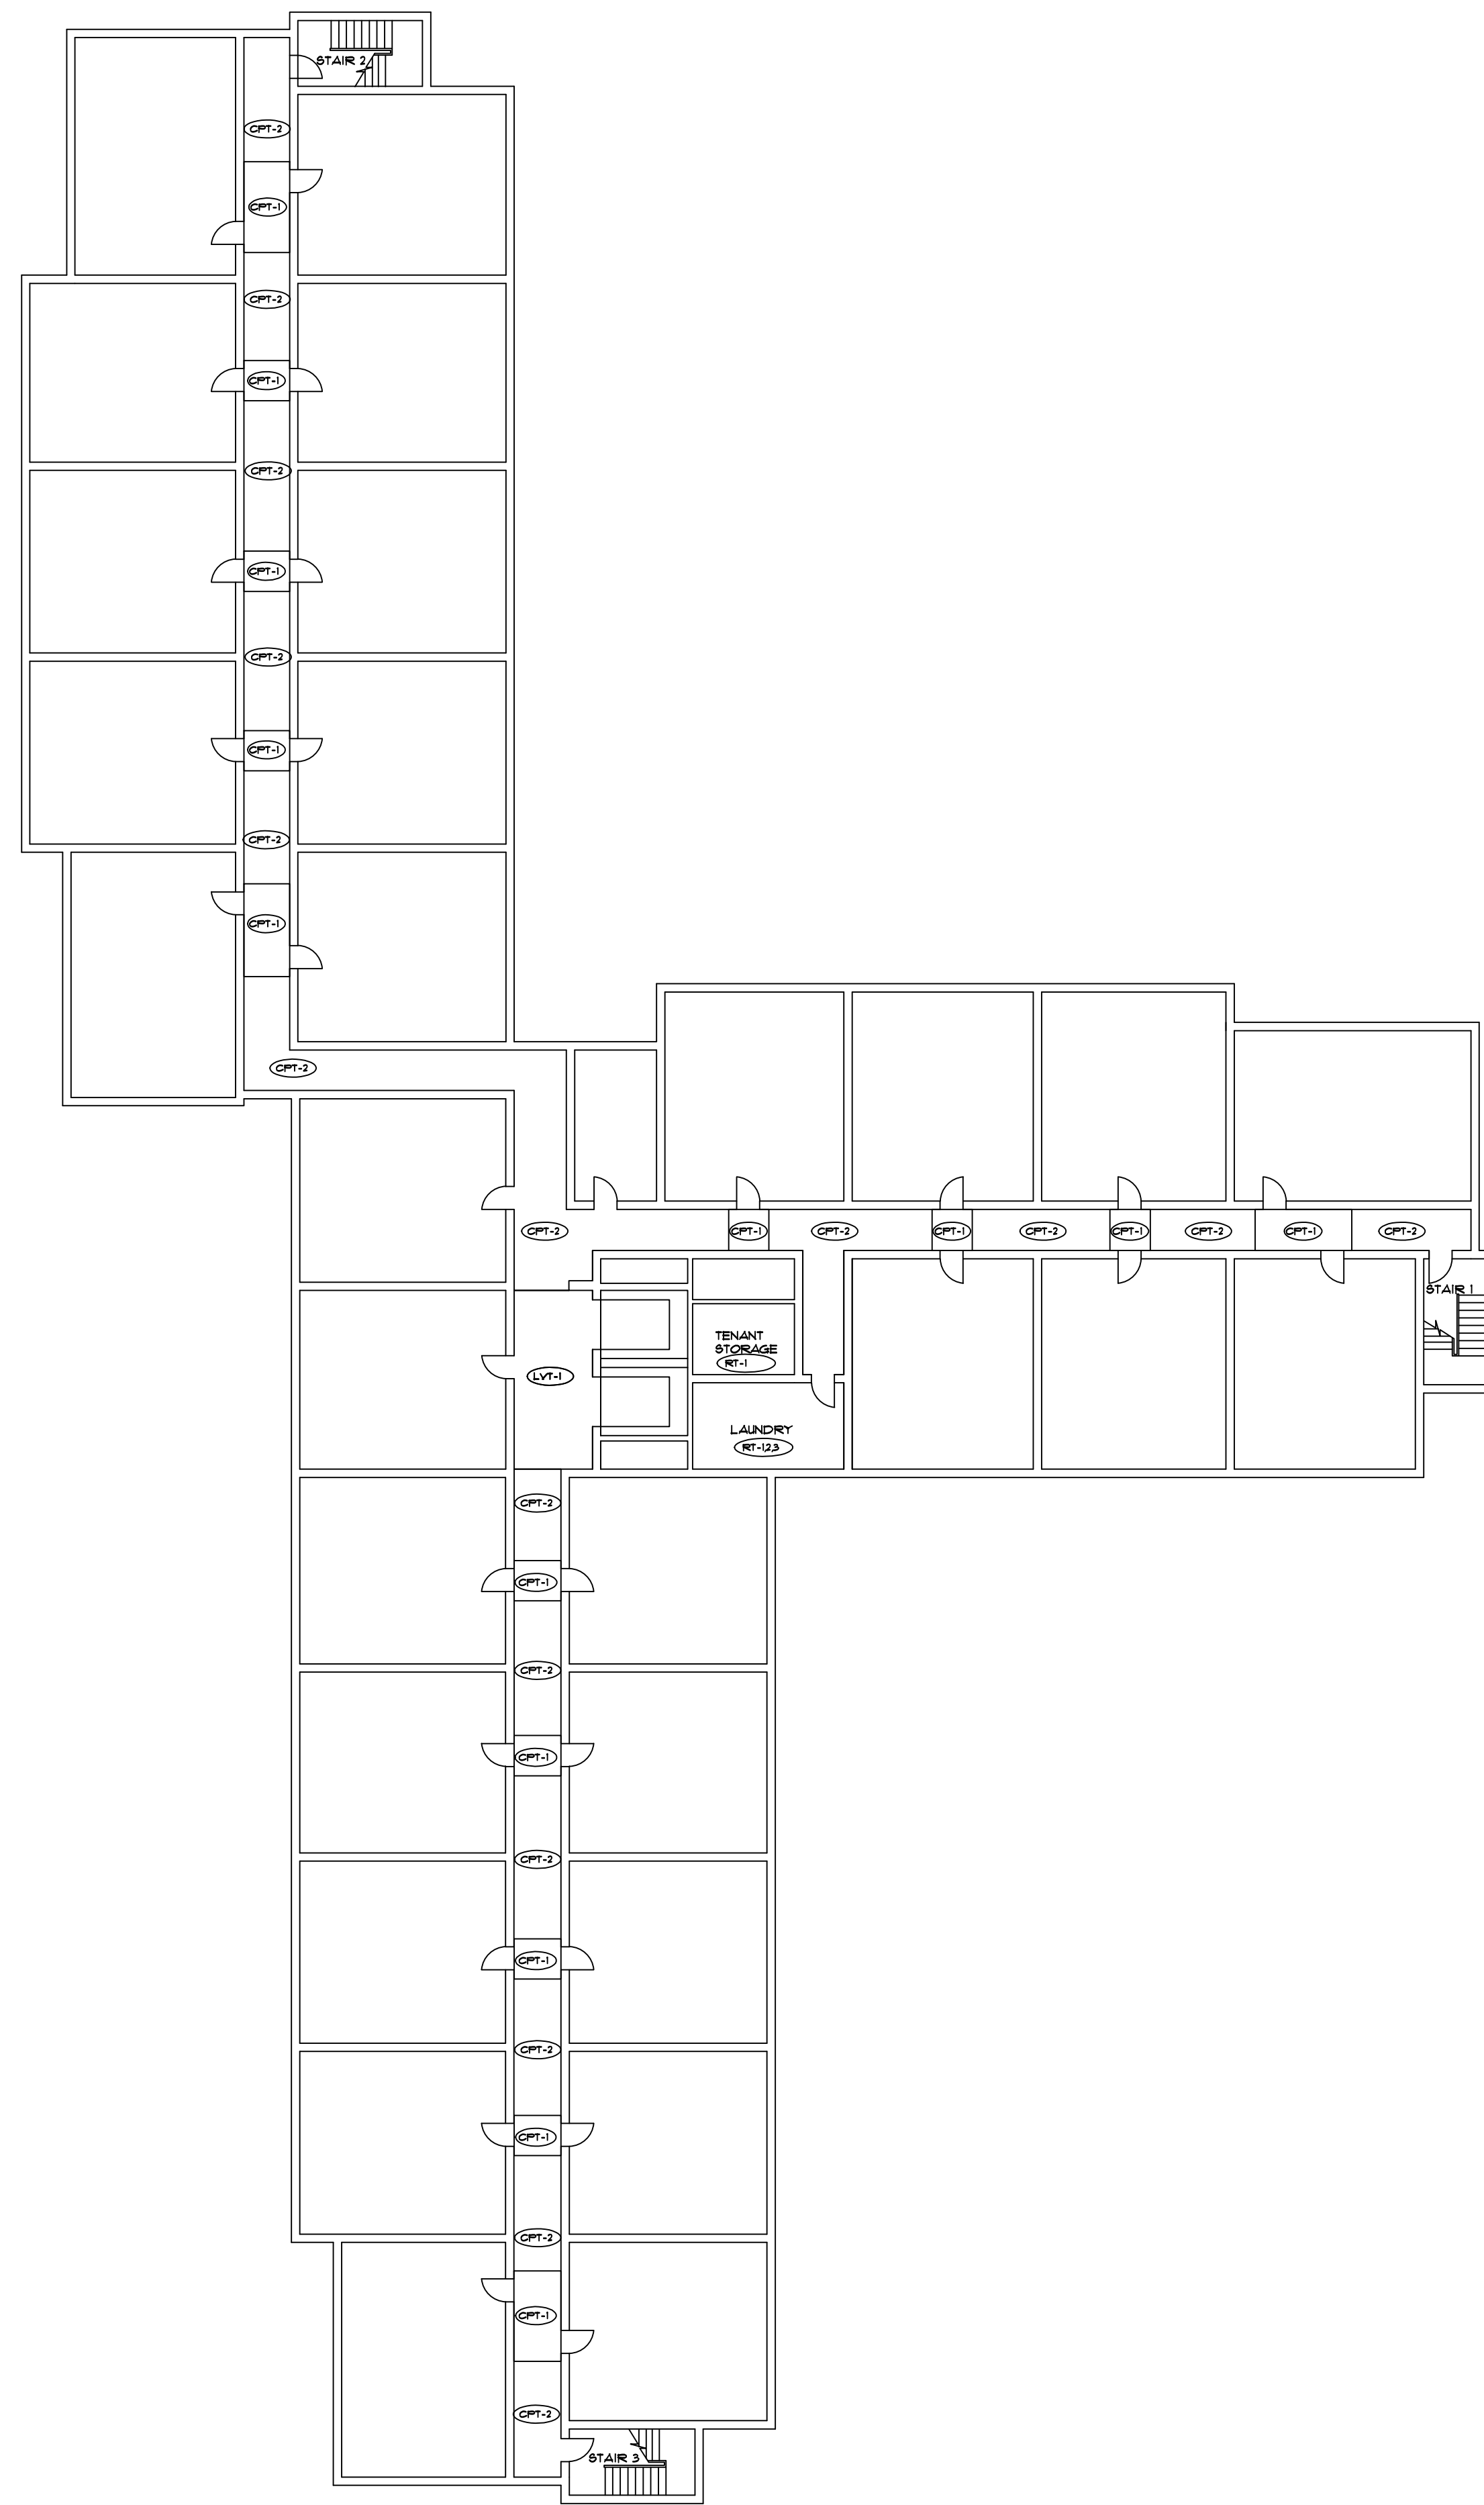

1 FOURTH AND FIFTH FLOOR FINISH PLAN
 ID. 103
 PLAN NORTH

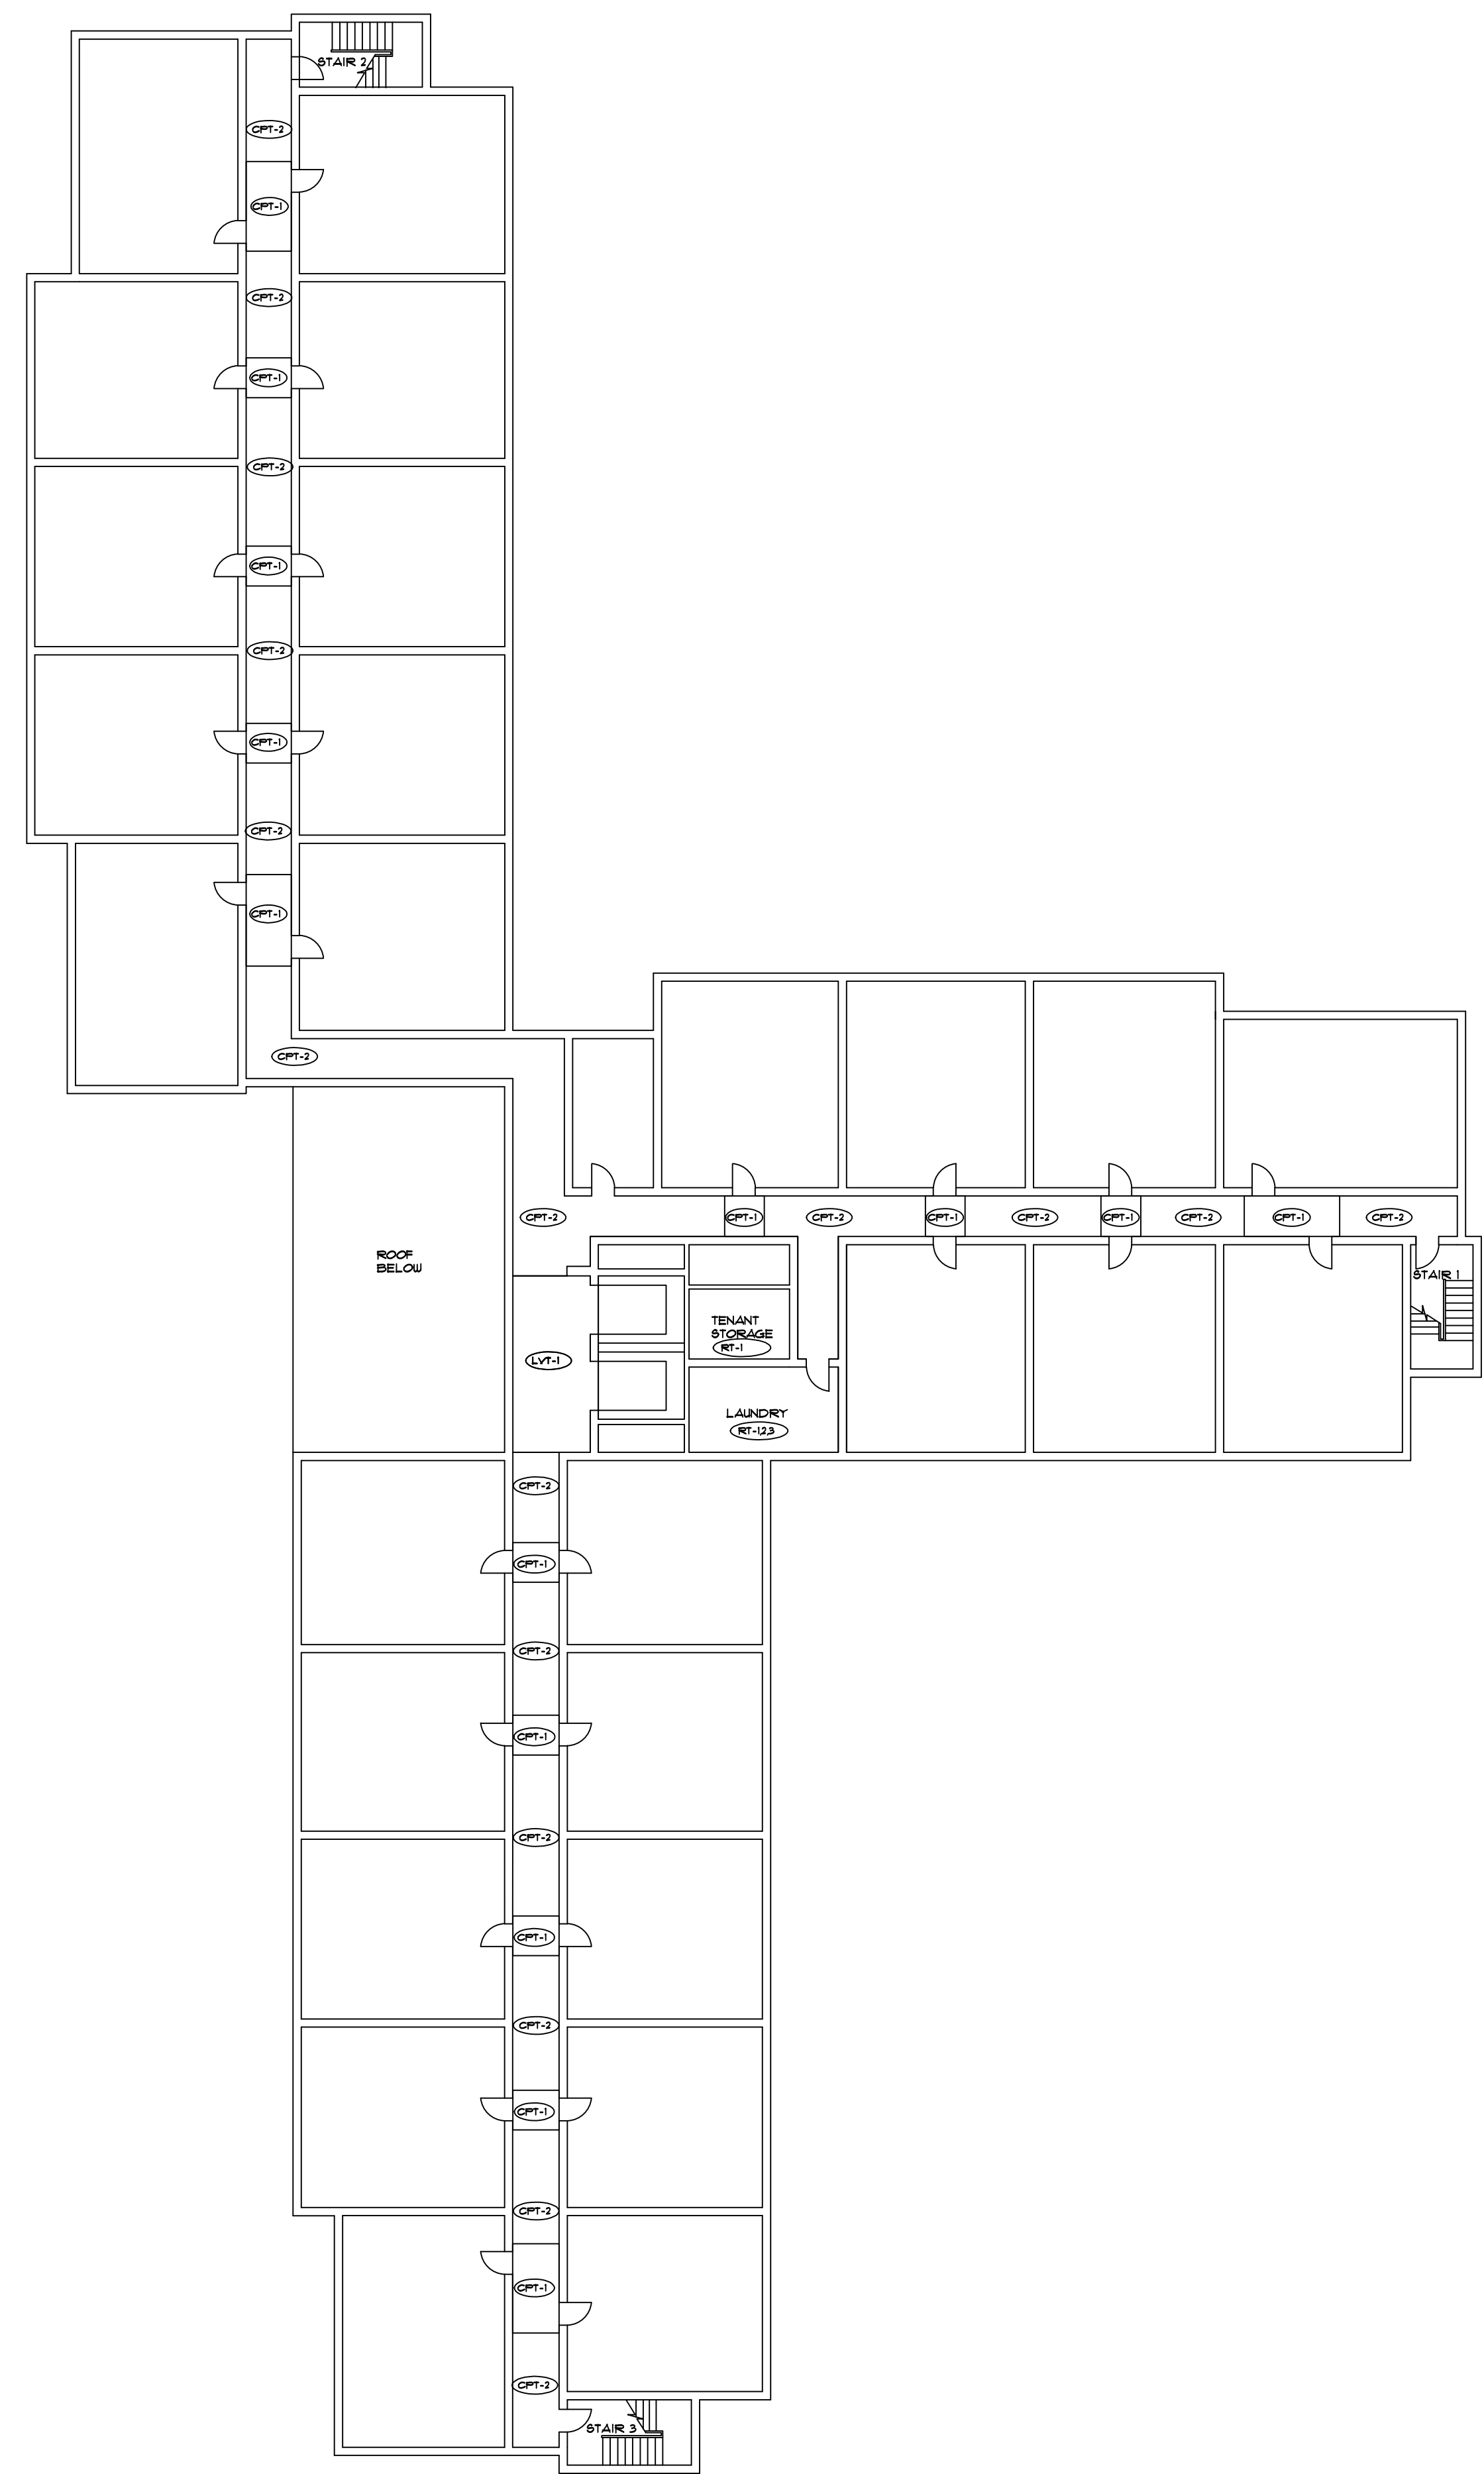

2 SIXTH FLOOR FINISH PLAN
 ID. 103
 PLAN NORTH

idi

INNERSPACE
 DESIGN, INC.

2101 JACKSON AVENUE
 ANN ARBOR, MI 48103
 PHONE: 734.662.1133
 FAX: 734.662.1495

COOGAN TERRACE

ADDRESS:
 MELVINDALE, MICHIGAN

UPPER LEVELS
 FLOOR FINISH PLANS

SCALE:
 NOT TO SCALE

DATE:
 JANUARY 14, 2018

DRAWN BY:
 KEG

REVISIONS:

ID.103

COOGAN TERRACE

ADDRESS:
MELVINDALE, MICHIGAN

UPPER LEVELS
FLOOR FINISH PLANS



SCALE:
NOT TO SCALE

DATE:
JANUARY 14, 2018

DRAWN BY:
KEG



REVISIONS:

ID.104

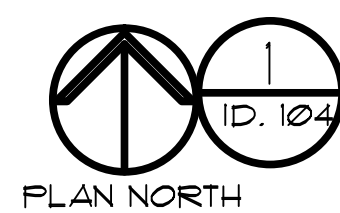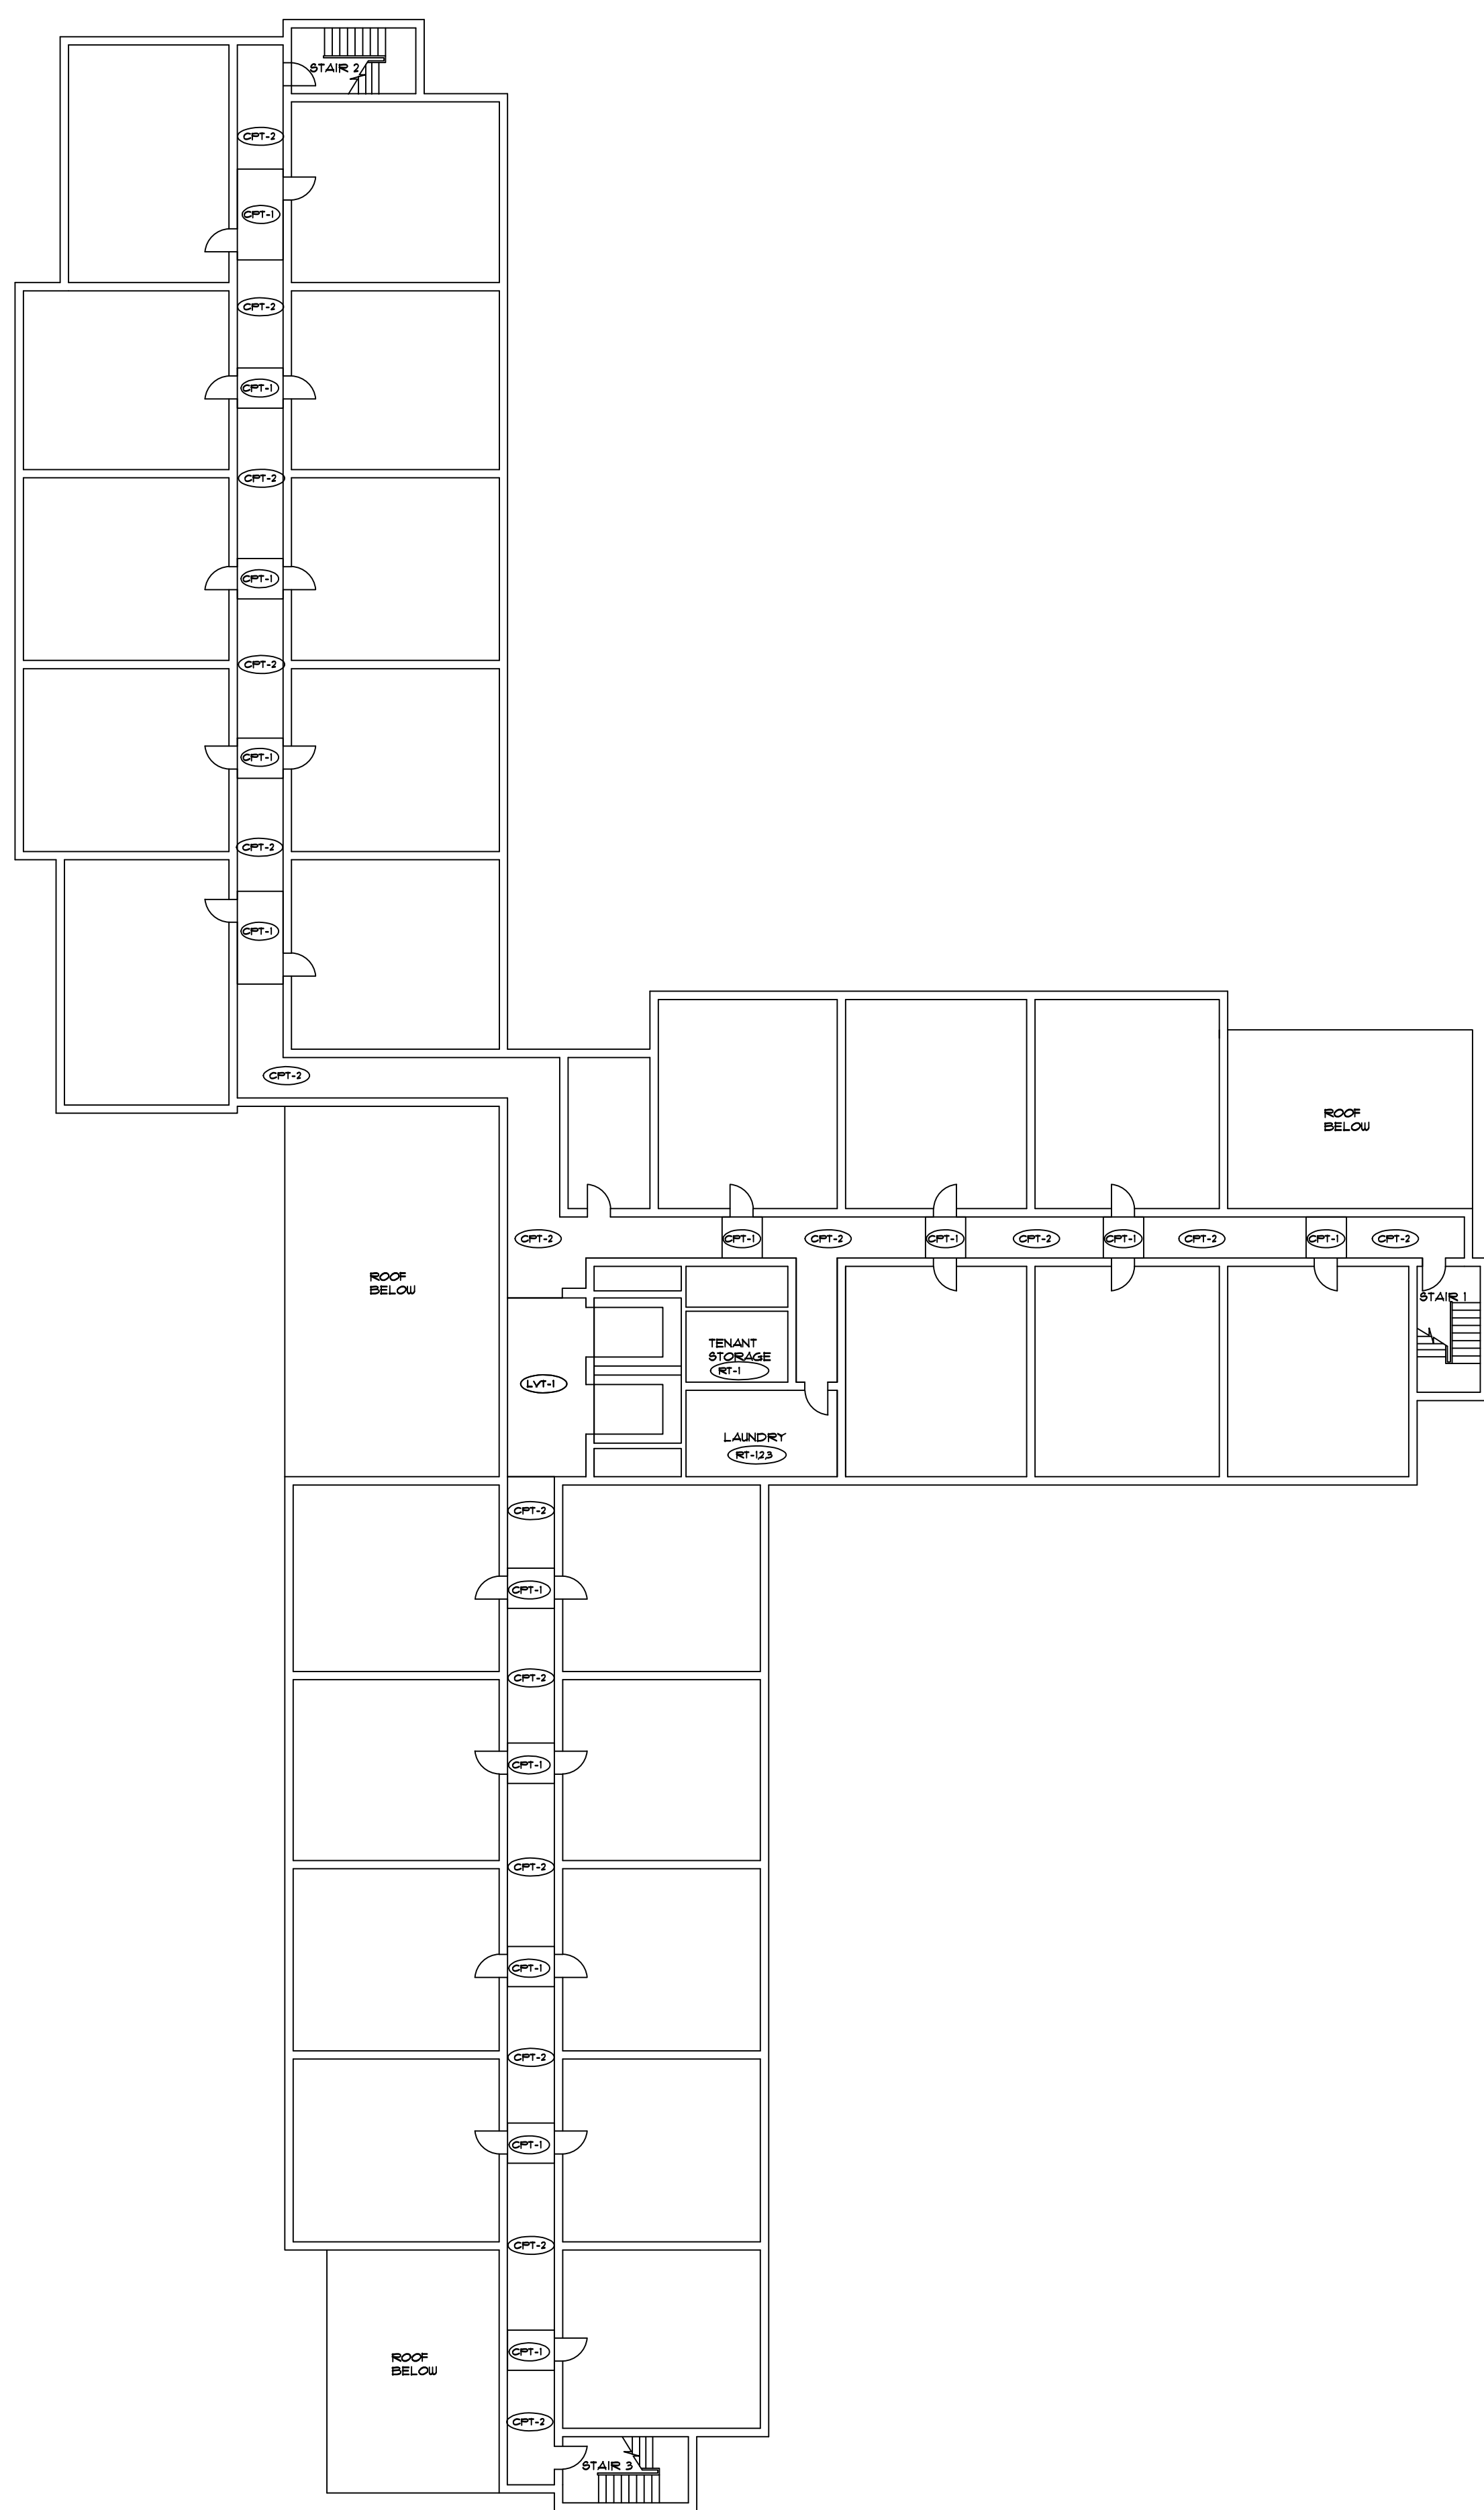

1 SEVENTH FLOOR FINISH PLAN

PLAN NORTH

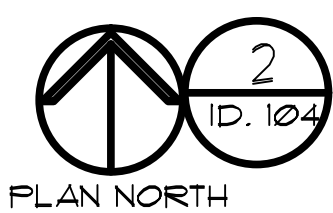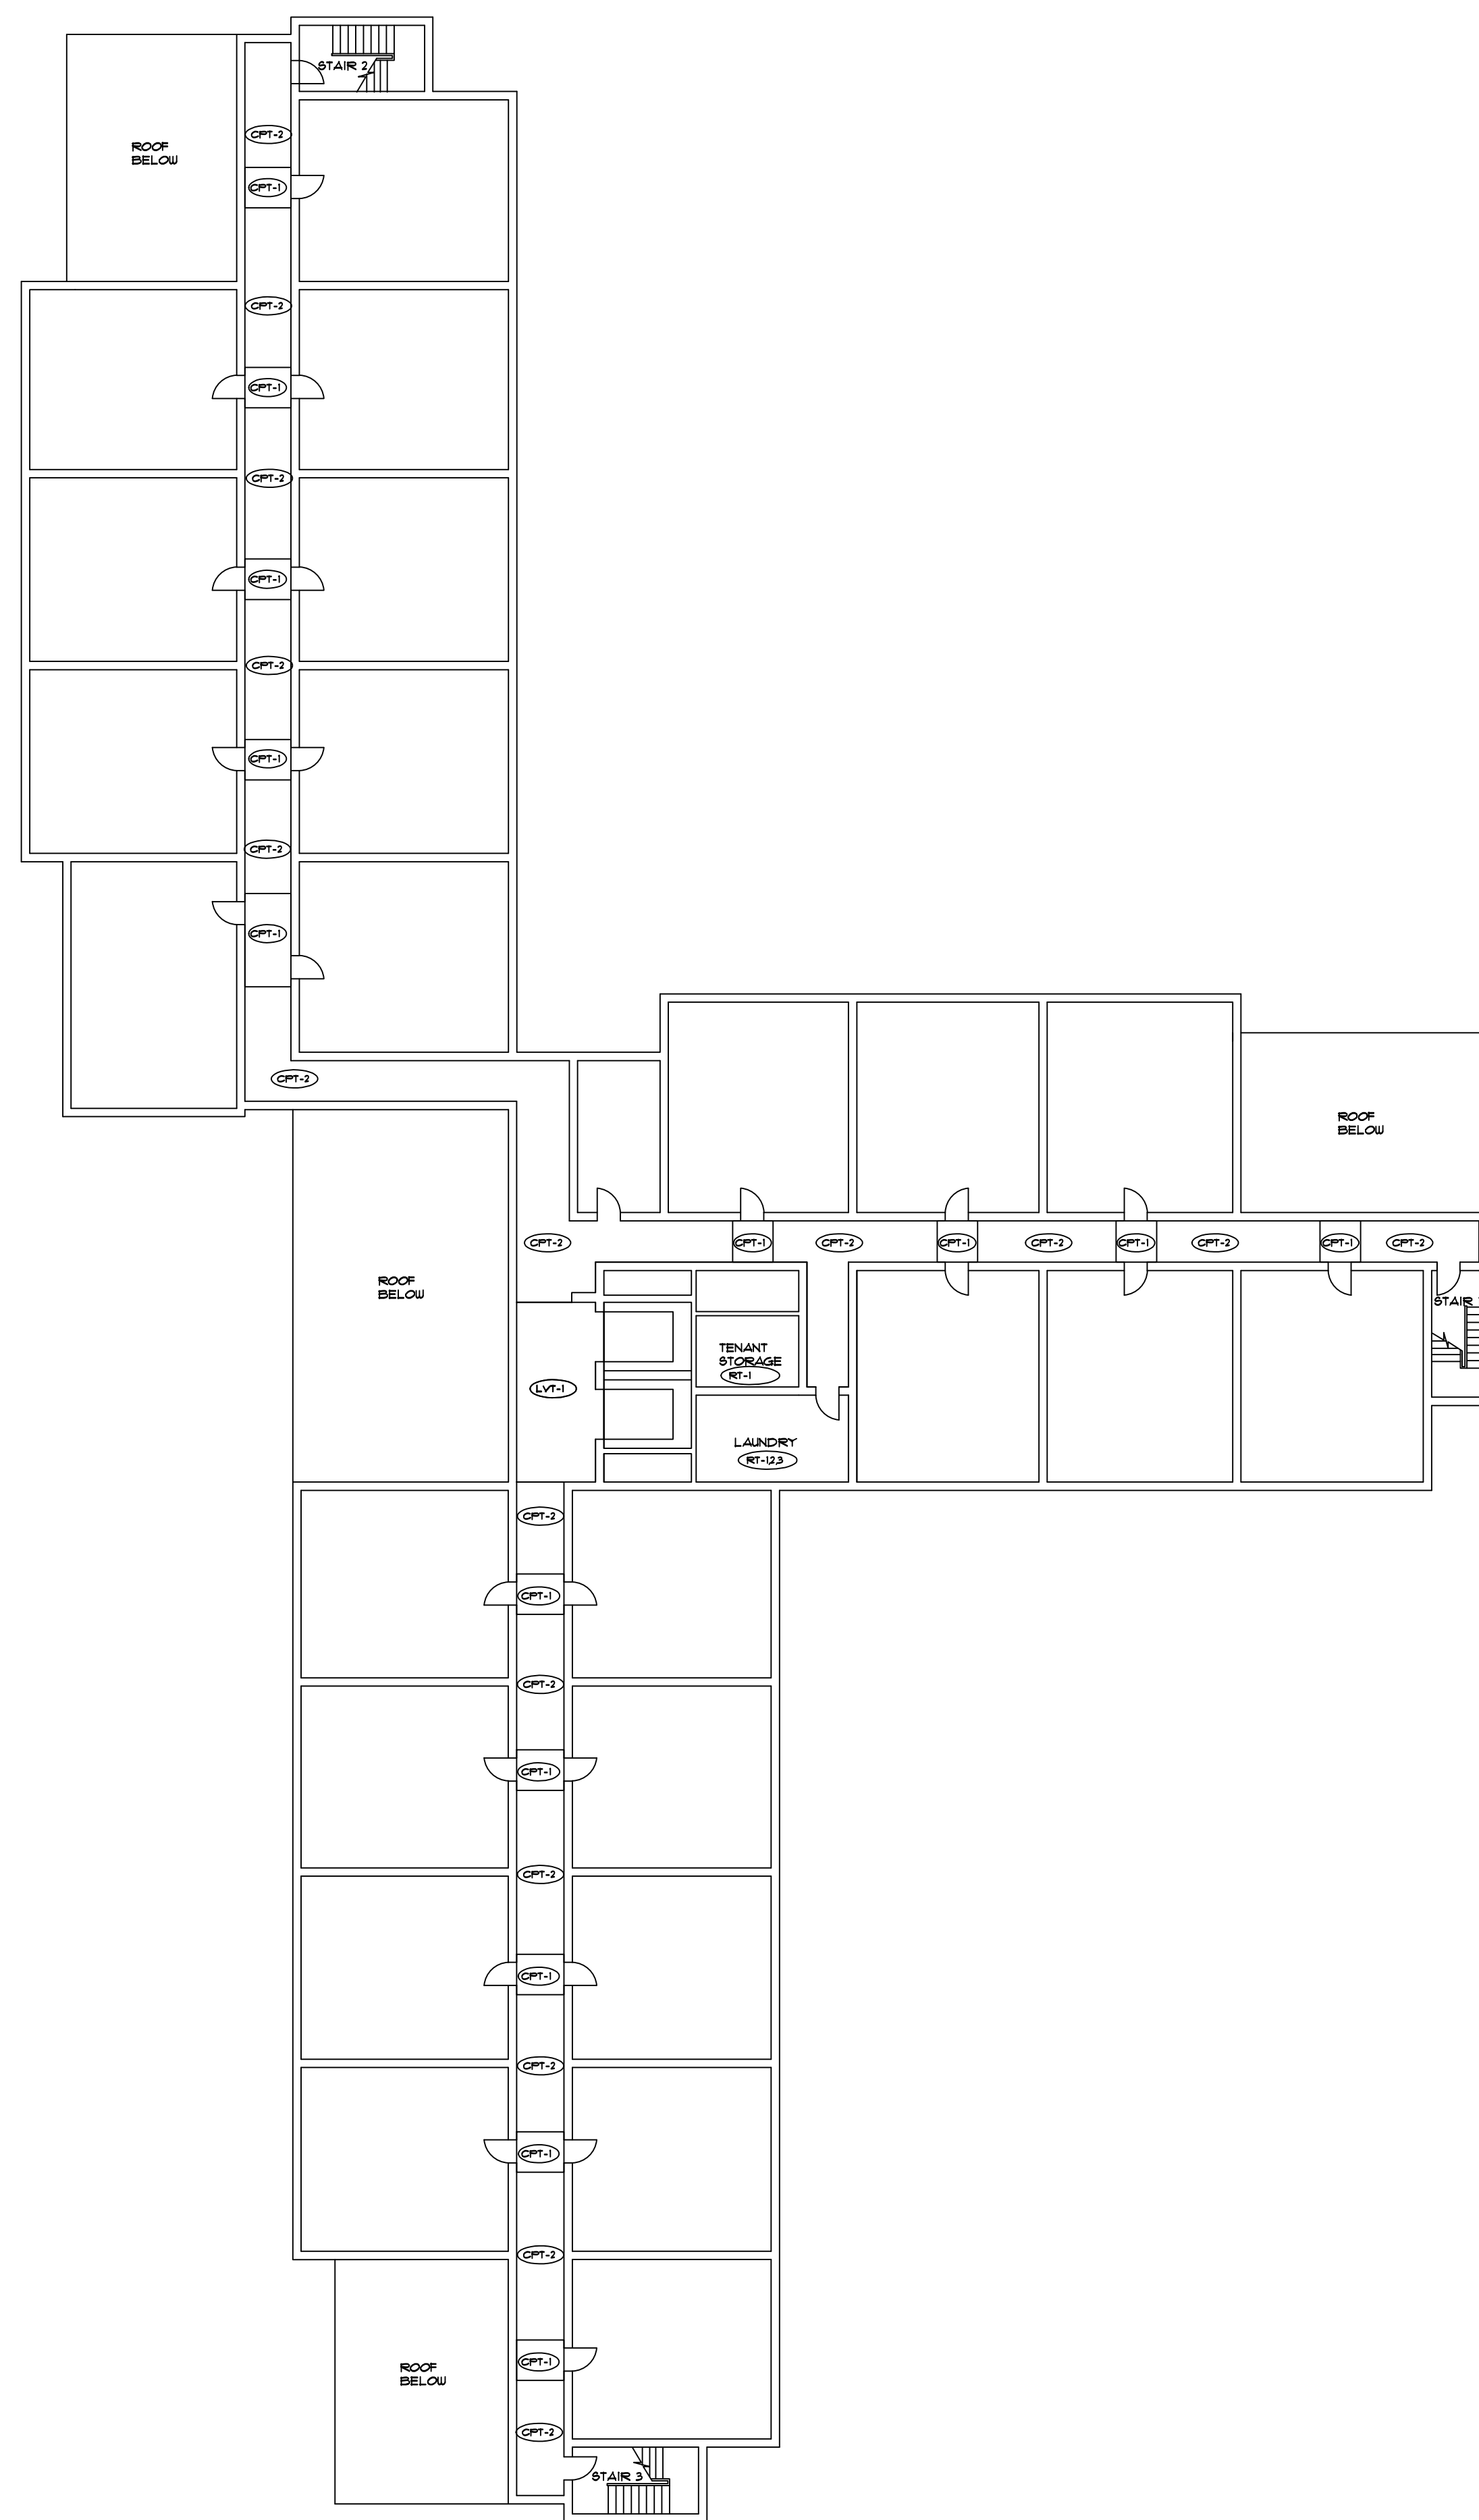

2 EIGHTH FLOOR FINISH PLAN

PLAN NORTH